


FILE NO

# SURVEY MAP

SURVEY MAP OF PROPOSED AREA OF Mr. KRISHNADAS.M,S/O MURALEEDHARAN,  
PEECHAMKOTIL HOUSE,PAZHAYANNUR,THRISSUR,KERALA-680587

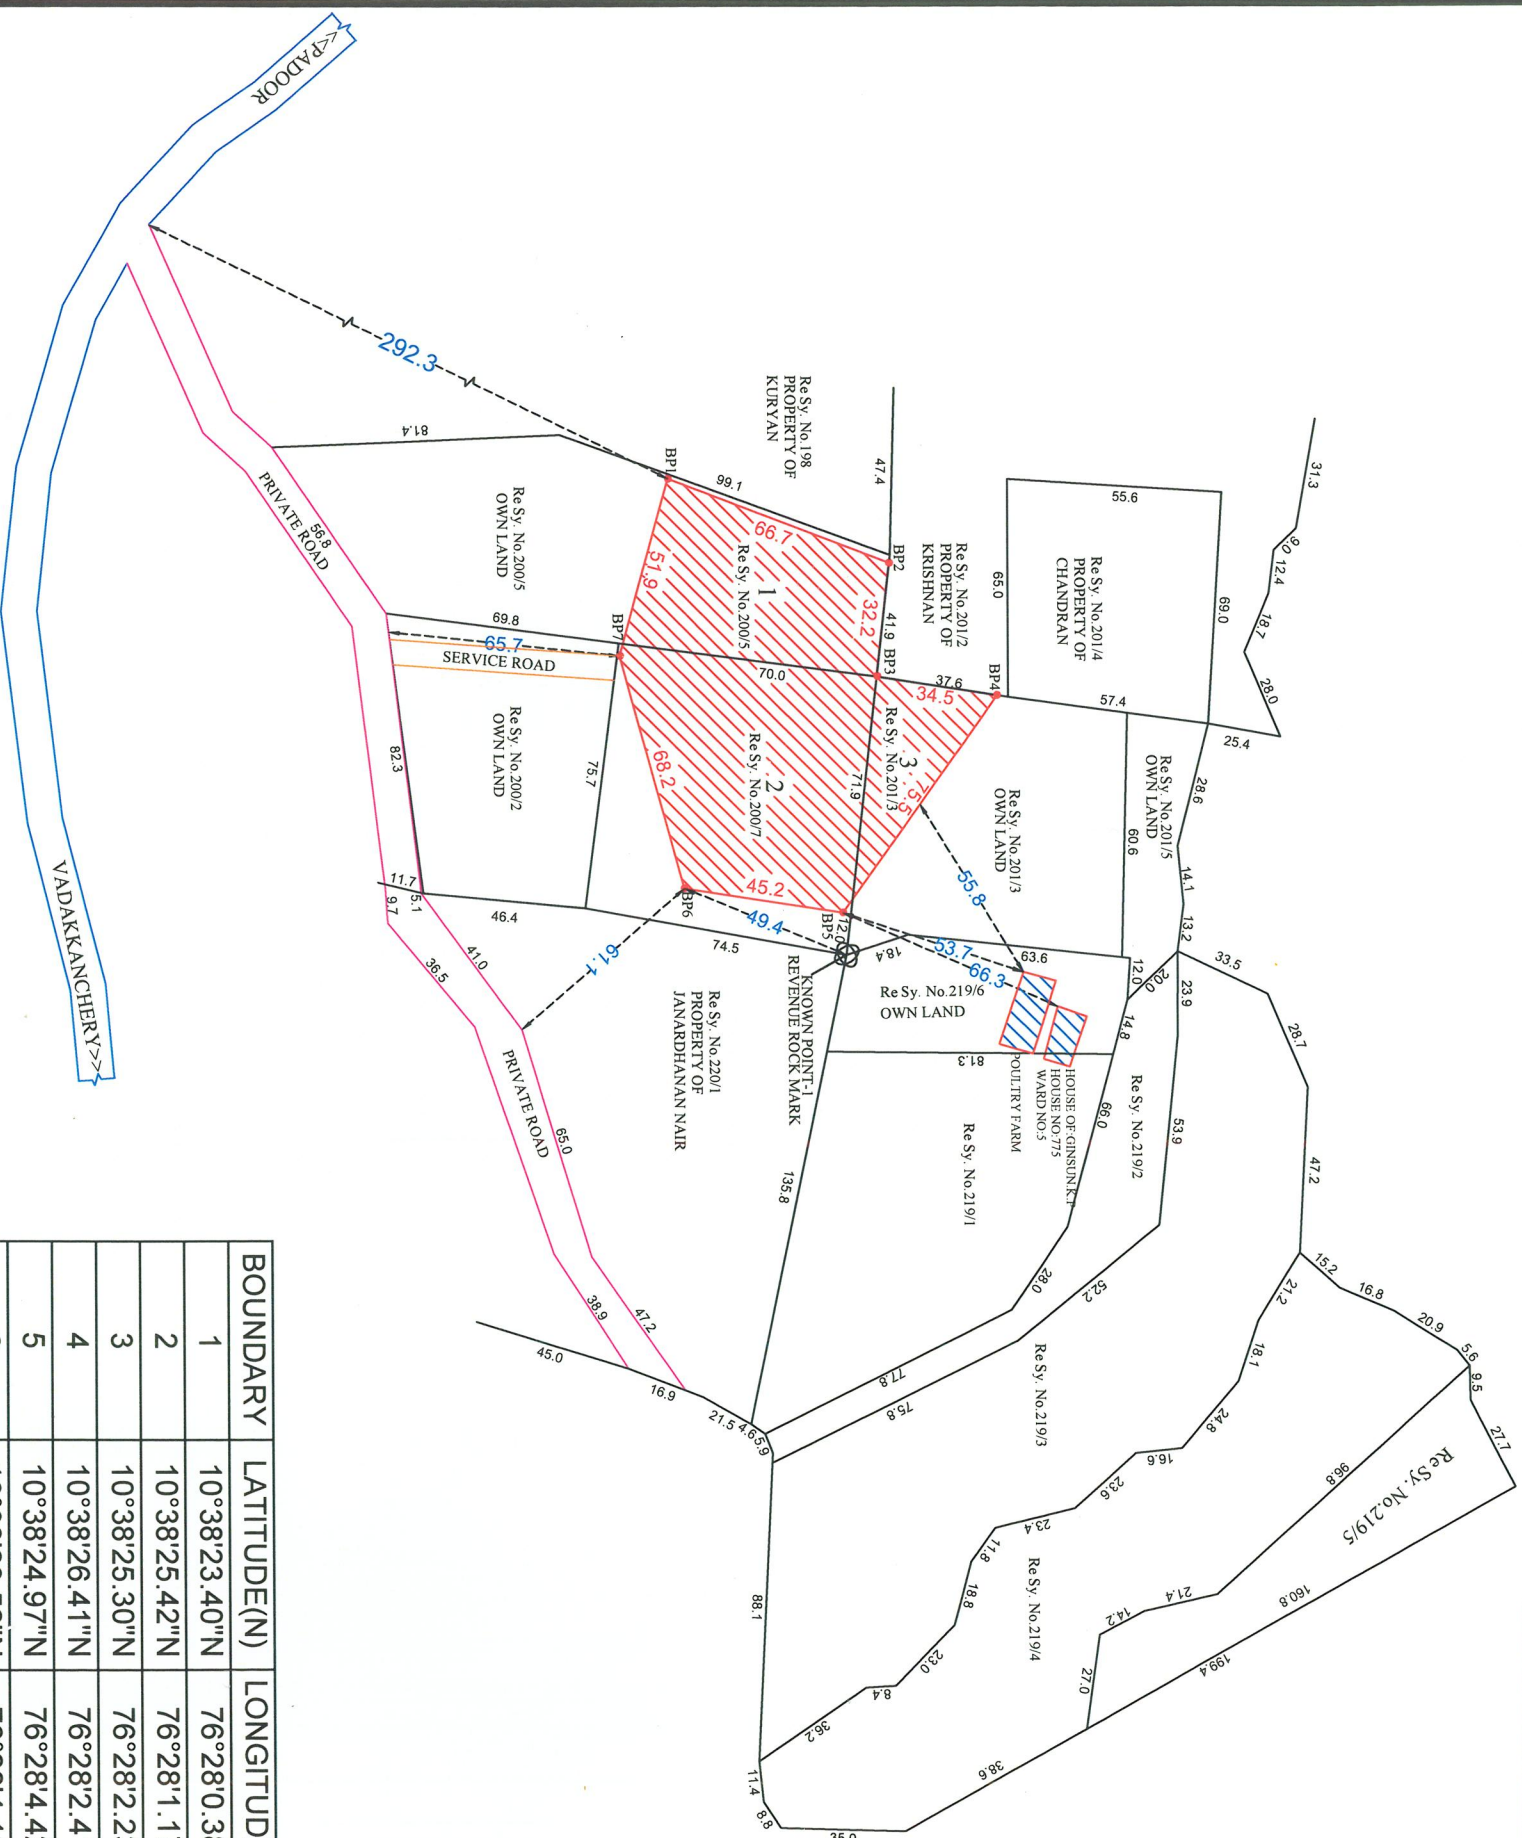

| DETAILS OF PROPERTY |           |          |        |           |                 |              |                                                                    |
|---------------------|-----------|----------|--------|-----------|-----------------|--------------|--------------------------------------------------------------------|
| No.                 | DOC. No.  | RE SY.No | TP.NO. | BLOCK NO. | TOTAL LAND AREA | APPLIED AREA | NAME OF OWNER                                                      |
| 1                   | 1223/2020 | 200/5    | 10760  | 33        | 0.4189 Ha       | 0.3180 Ha    | CHURCHILL,TOM P K,PULLYAMPALLAM                                    |
| 2                   |           | 200/7    |        | 33        | 0.3650 Ha       | 0.3650 Ha    | PUTHUCODE,NANNAPADAM-678867                                        |
| 3                   | 1094/2022 | 201/3    | 11758  | 33        | 0.4500 Ha       | 0.1086 Ha    | TOMAS KR.&TVINKLE ROSE,KKALLBERU<br>VADAKKENGHERY,KATTUKODE-678883 |
| TOTAL LAND          |           |          |        |           | 1.2339 Ha       | 0.7916 Ha    |                                                                    |

THIS PLAN IS ISSUED TO SUBMIT BEFORE MINING AND GEOLOGY / STATE ENVIRONMENTAL  
IMPACT ASSESSMENT AUTHORITY

